


PROPOSED BUILDING PLAN OF MADARSA DARUL ULOOM ISLAMIA ARABIA.
AT-PO. _MEETHE KA TALA, TA. _CHOHTAN, DIST. _BARMER, RAJASTHAN.

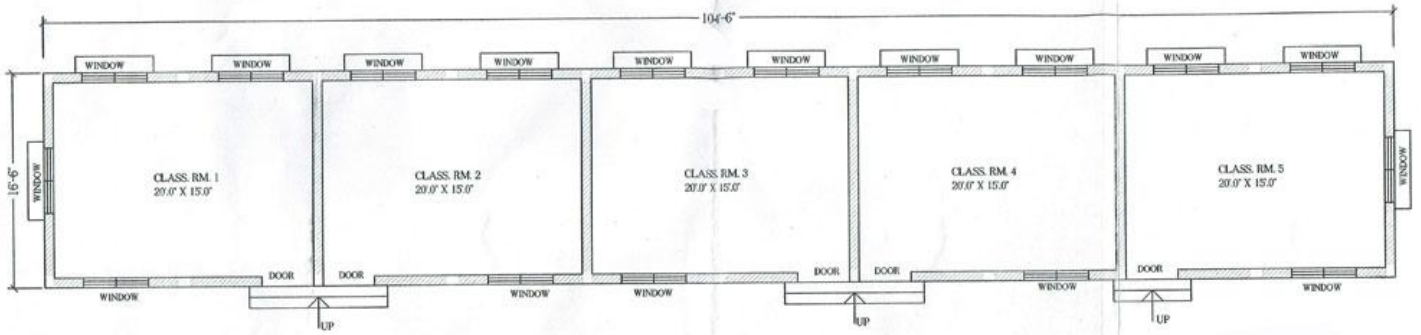

GROUND FLOOR PLAN
G.F. - BUILT UP AREA = 1724-25 SQFT

Arif Shaikh
ARIF SHAIKH
ARCHITECTURAL DESIGNER
COMPUTERISED PLANNING
45-46, SHETH COMPLEX,
MOHAMMEDPURA ROAD, BHARUCH.

Mod No. 98249-07887

ARIF SHAIKH
ARCHITECTURE DESIGNER
& COMPUTERISED PLANNING
45 & 46 SHETH COMPLEX,
MOHAMMEDPURA ROAD, BHARUCH
E-MAIL - arifshk16924907887@gmail.com